




ARCHITECT	PROJECT NAME	PURPOSE	DRAWING BY	RATNA	DRAWING NAME	DRAWING ORDER :
EX-SPACE DESIGN STUDIO	-	FOR INFORMATION	DATE REVISION	180823	LAYOUT GROUND FLOOR	A 3 0 0
	LOCATION	FOR CONSTRUCTION	NUMBER REVISION	R1		THIS PRINT IS THE PROPERTY OF -X SPACE DESIGN STUDIO DESIGN AND SHALL NOT BE TRACED, PHOTOGRAPHED OR REPRODUCED IN ANY MANNER NOR USED FOR ANY PURPOSED WHATSOEVER, EXCEPT BY WRITTEN PERMISSION OF X SPACE DESIGN STUDIO
			REVISION BY	APRICIA		

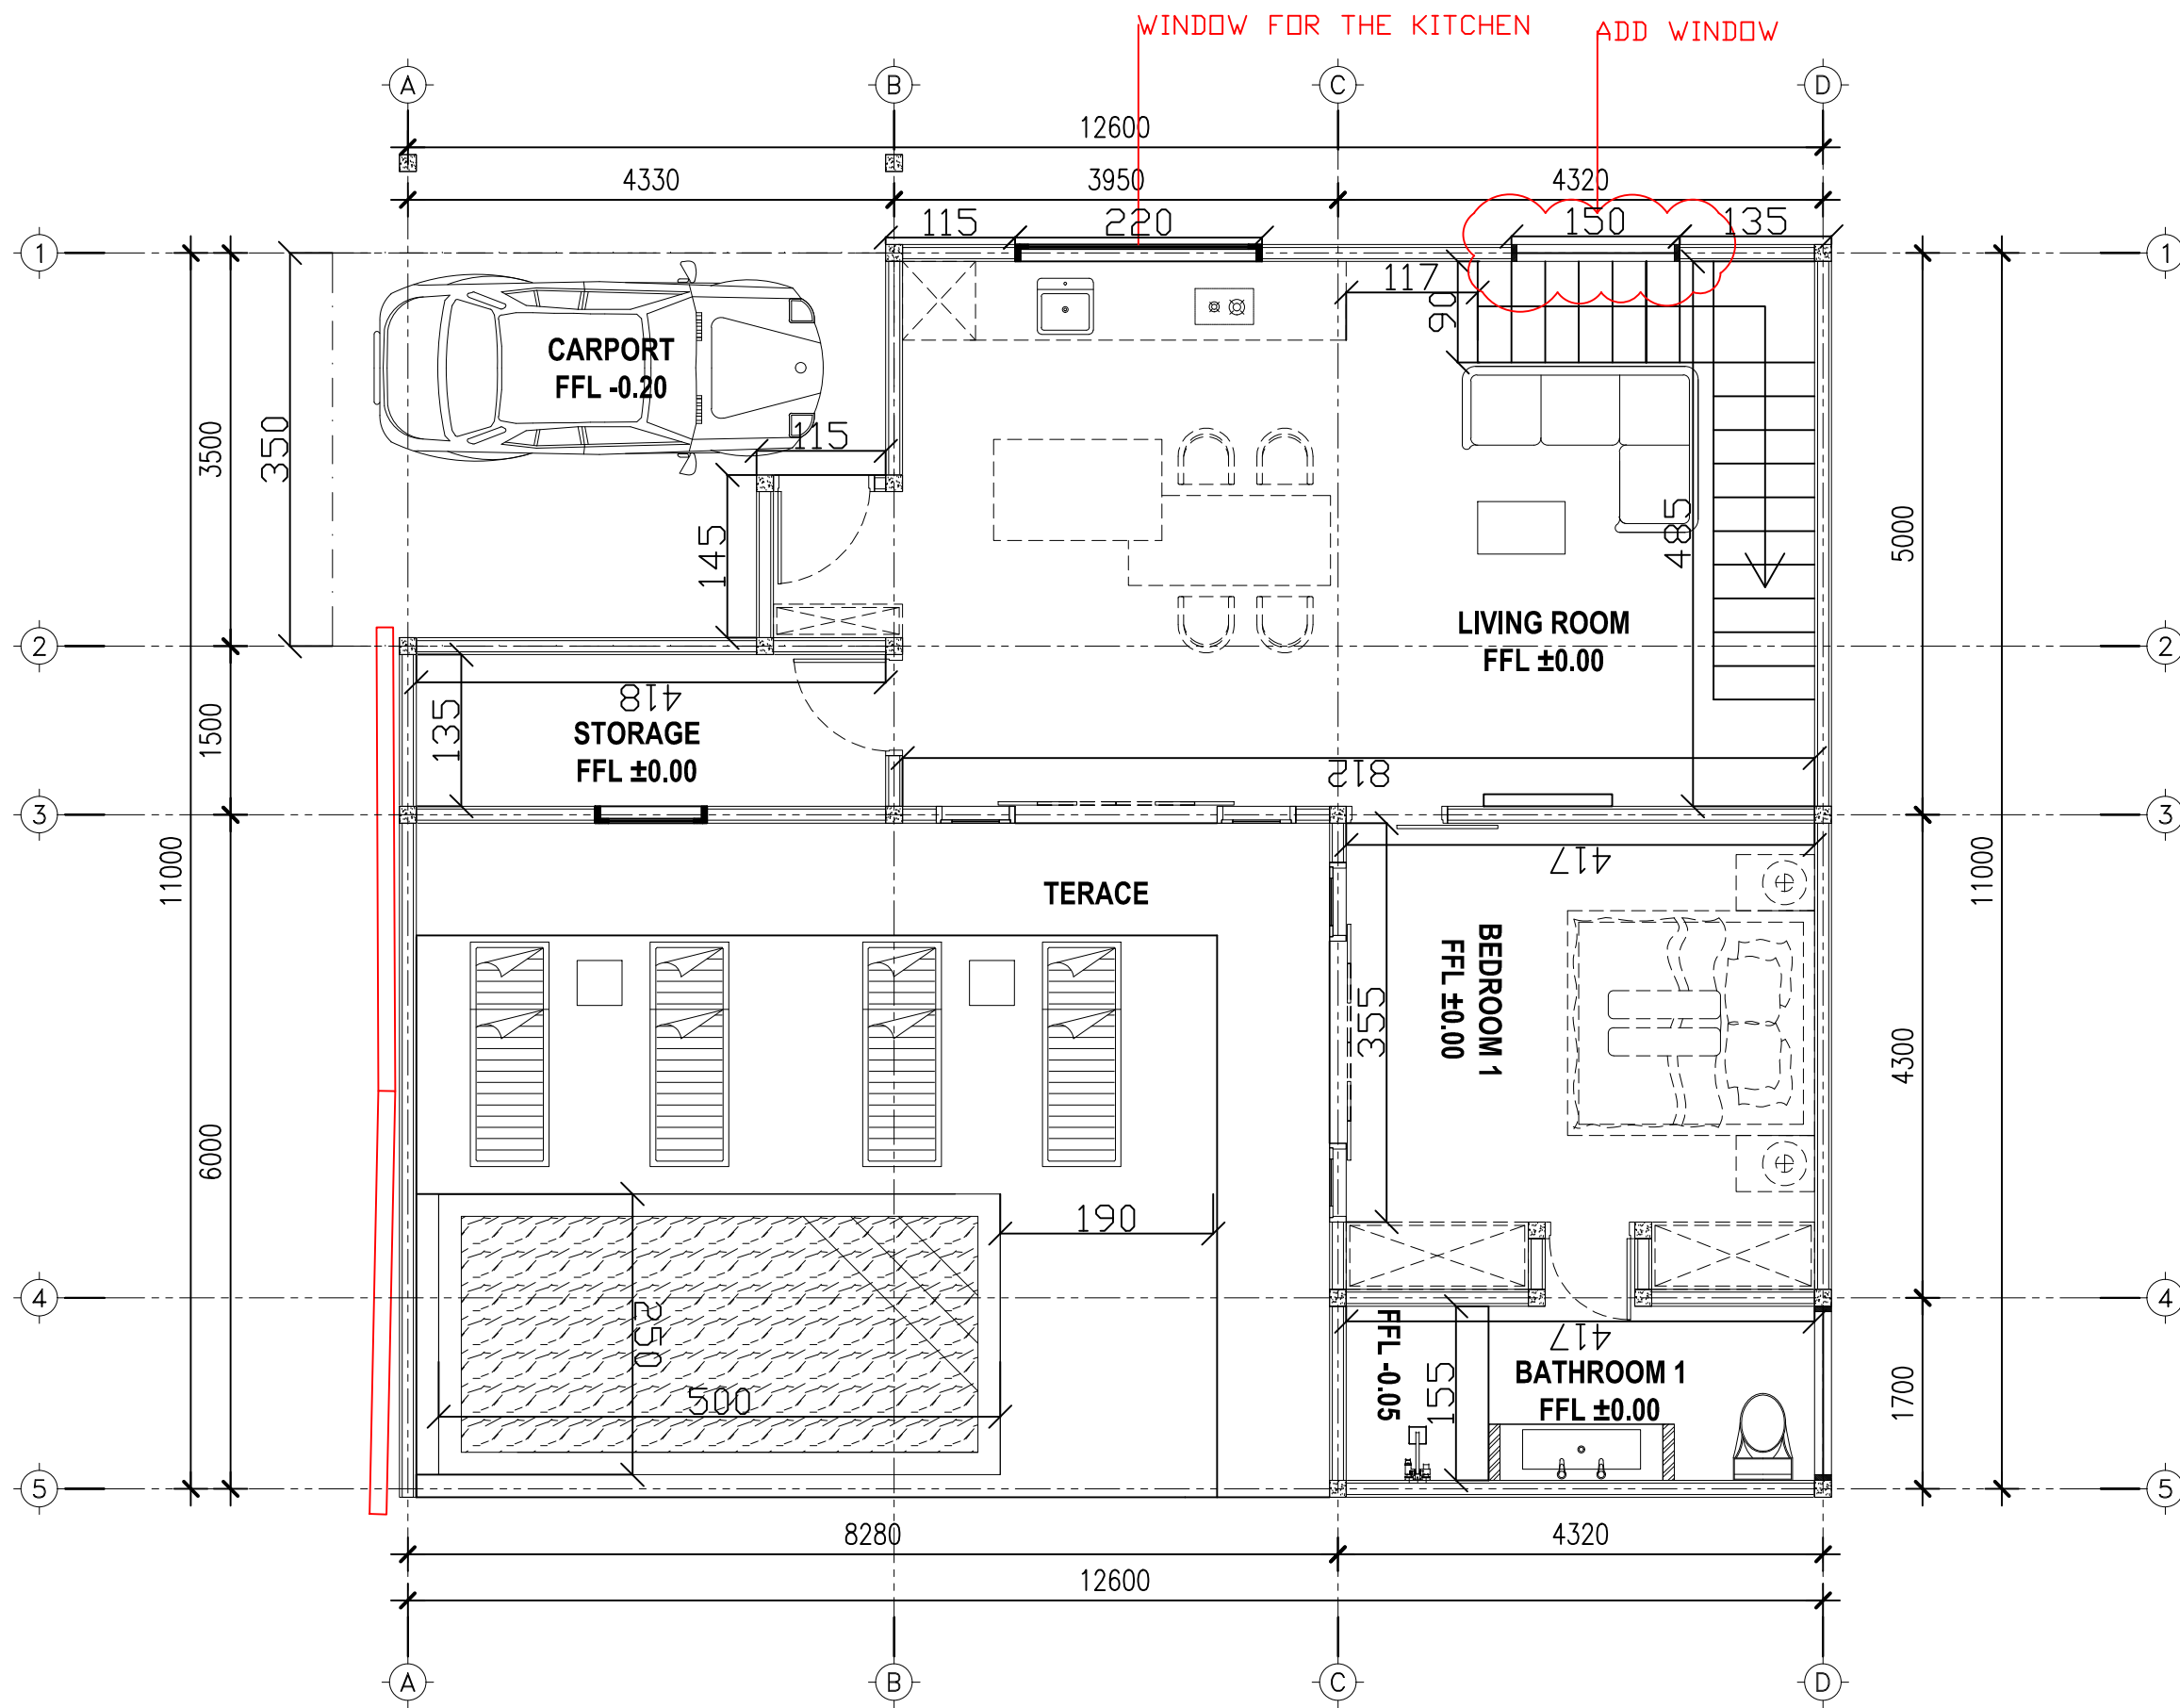


ARCHITECT	PROJECT NAME	PURPOSE	DRAWING BY	RATNA	DRAWING NAME	DRAWING ORDER :
EX-SPACE DESIGN STUDIO	-	FOR INFORMATION	DATE REVISION	180823	GROUND FLOOR UNIT 1 & 2	A 3 0 0
	LOCATION	FOR CONSTRUCTION	NUMBER REVISION	R1		THIS PRINT IS THE PROPERTY OF -X SPACE DESIGN STUDIO DESIGN AND SHALL NOT BE TRACED, PHOTOGRAPHED OR REPRODUCED IN ANY MANNER NOR USED FOR ANY PURPOSES WHATSOEVER, EXCEPT BY WRITTEN PERMISSION OF X SPACE DESIGN STUDIO
			REVISION BY	APRICIA		

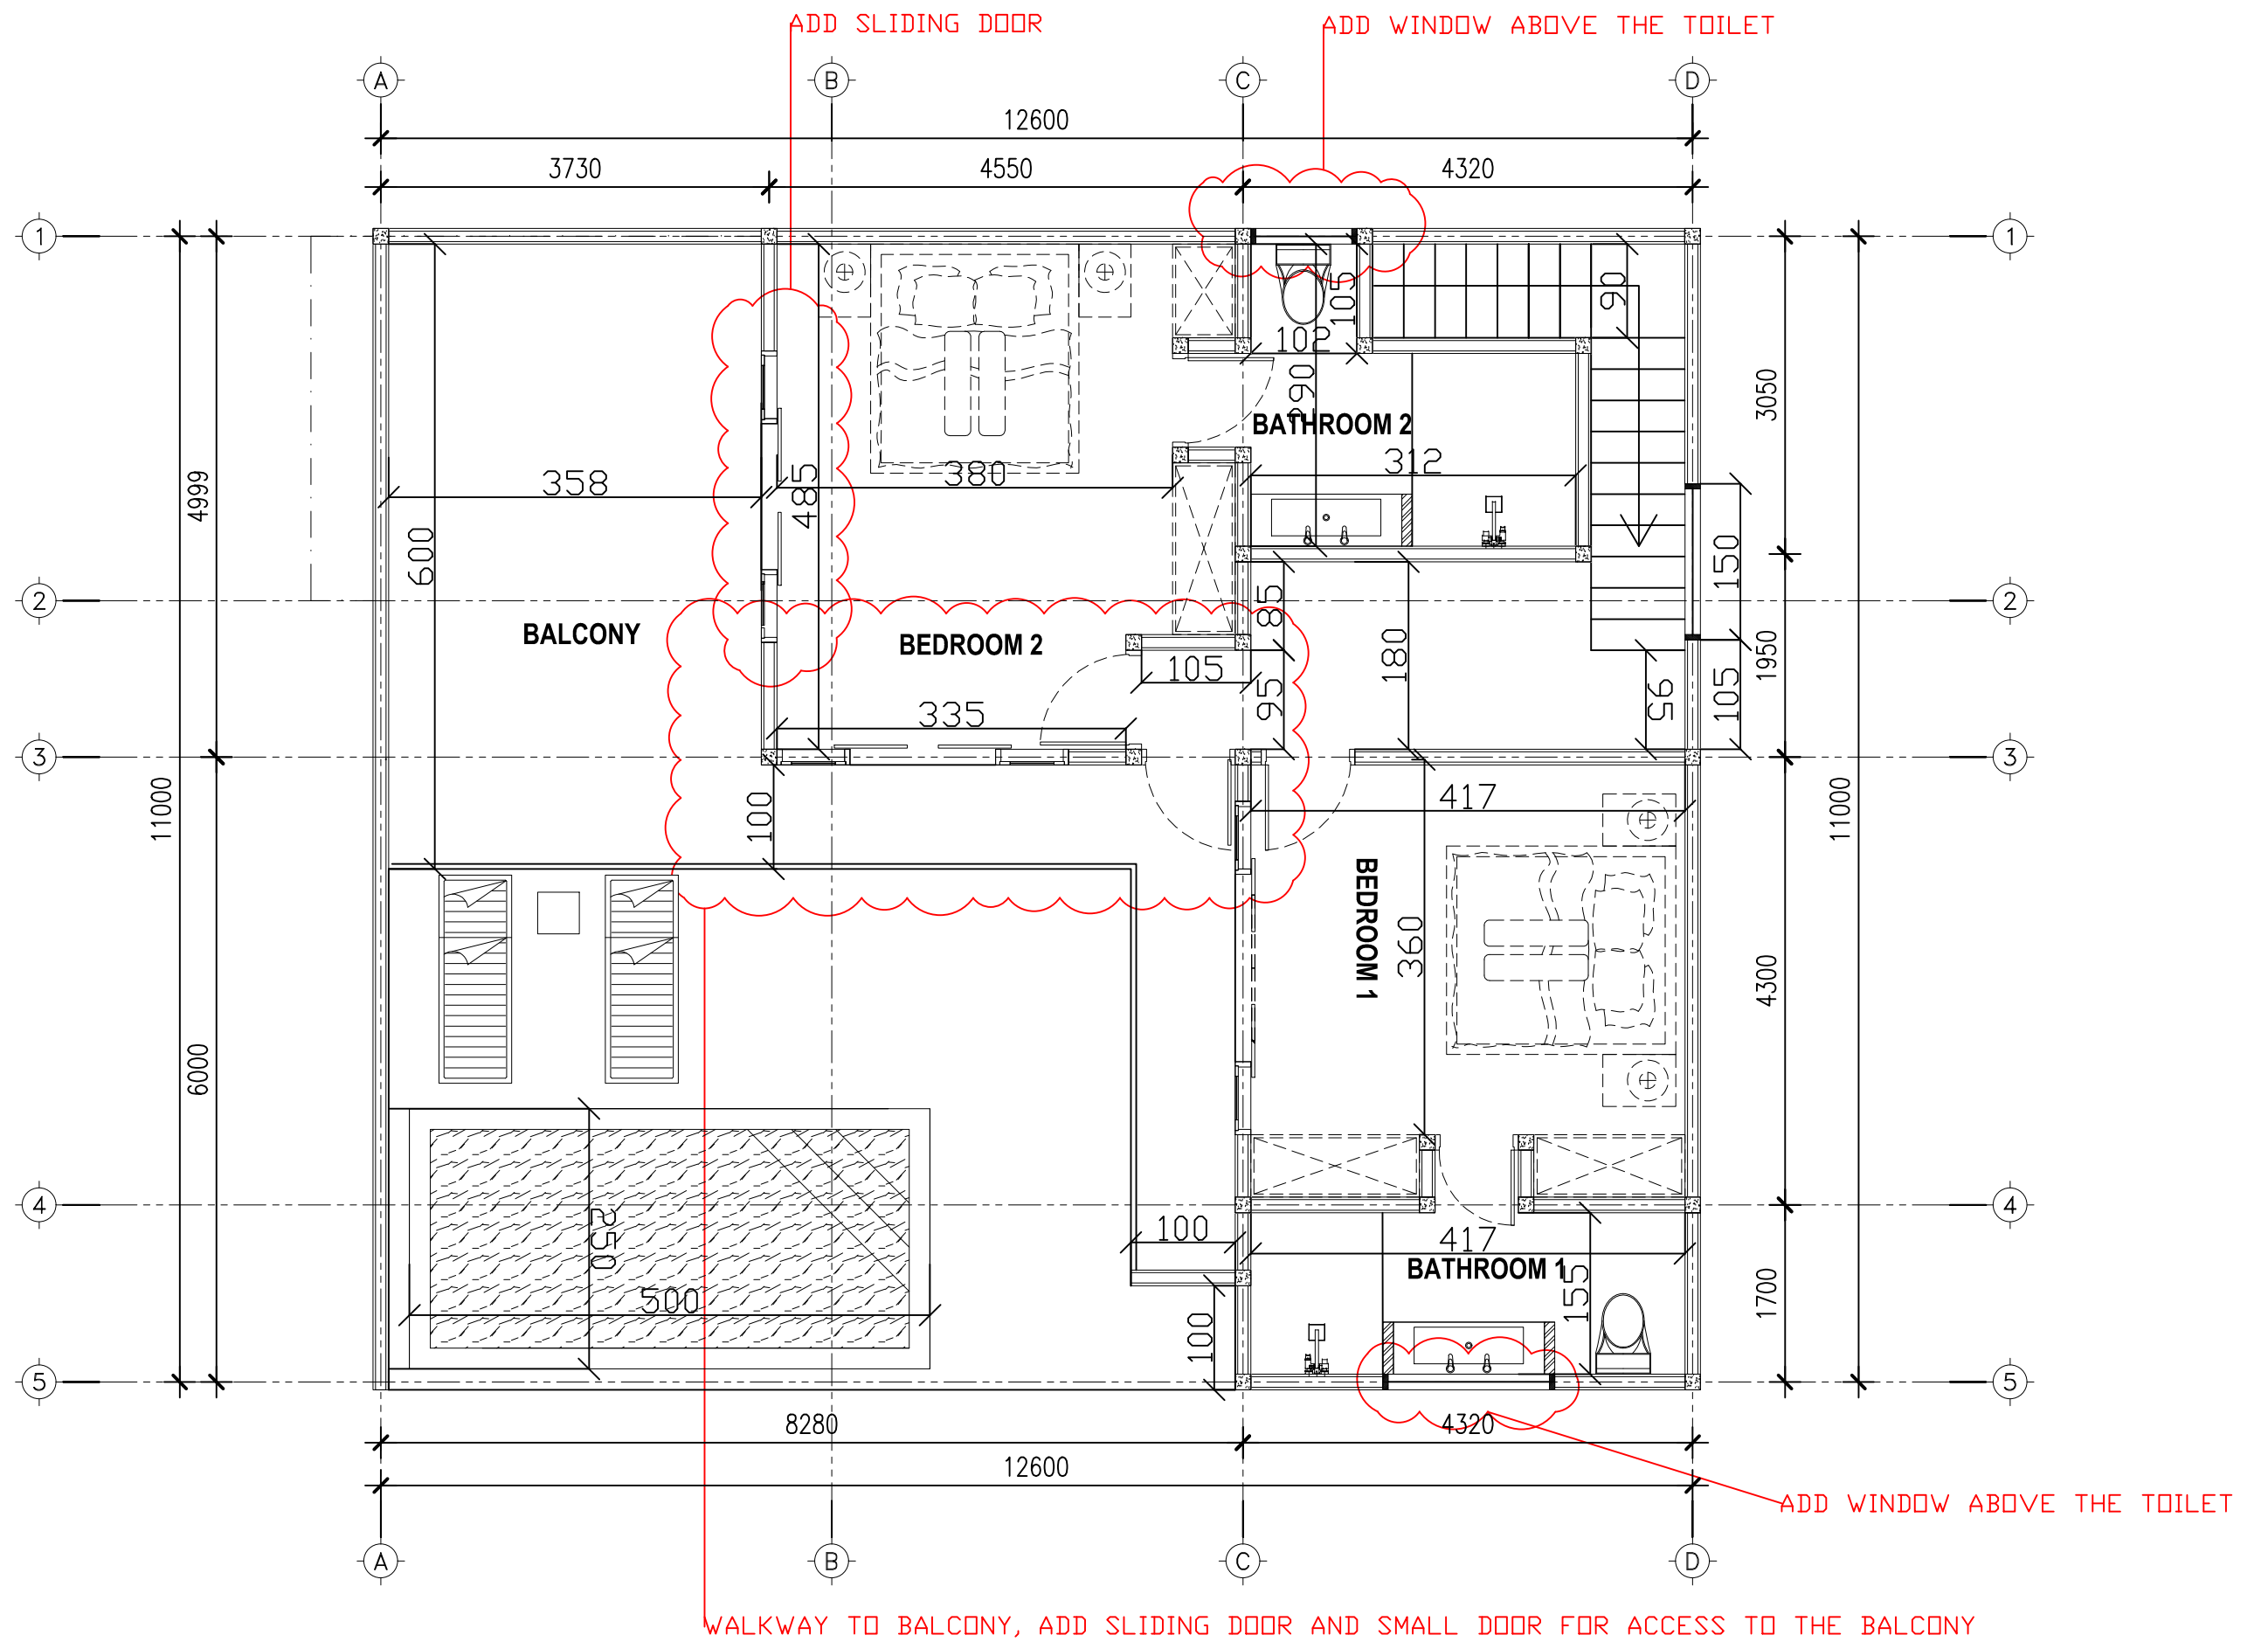


ARCHITECT	PROJECT NAME	PURPOSE	DRAWING BY	RATNA	DRAWING NAME	DRAWING ORDER :
EX-SPACE DESIGN STUDIO	-	FOR INFORMATION	DATE REVISION	180823	UPPER FLOOR UNIT 1 & 2	A 3 0 0
	LOCATION	FOR CONSTRUCTION	NUMBER REVISION	R1		THIS PRINT IS THE PROPERTY OF -X SPACE DESIGN STUDIO DESIGN AND SHALL NOT BE TRACED, PHOTOGRAPHED OR REPRODUCED IN ANY MANNER NOR USED FOR ANY PURPOSES WHATSOEVER, EXCEPT BY WRITTEN PERMISSION OF X SPACE DESIGN STUDIO
	BALANGAN		REVISION BY	APRICIA		

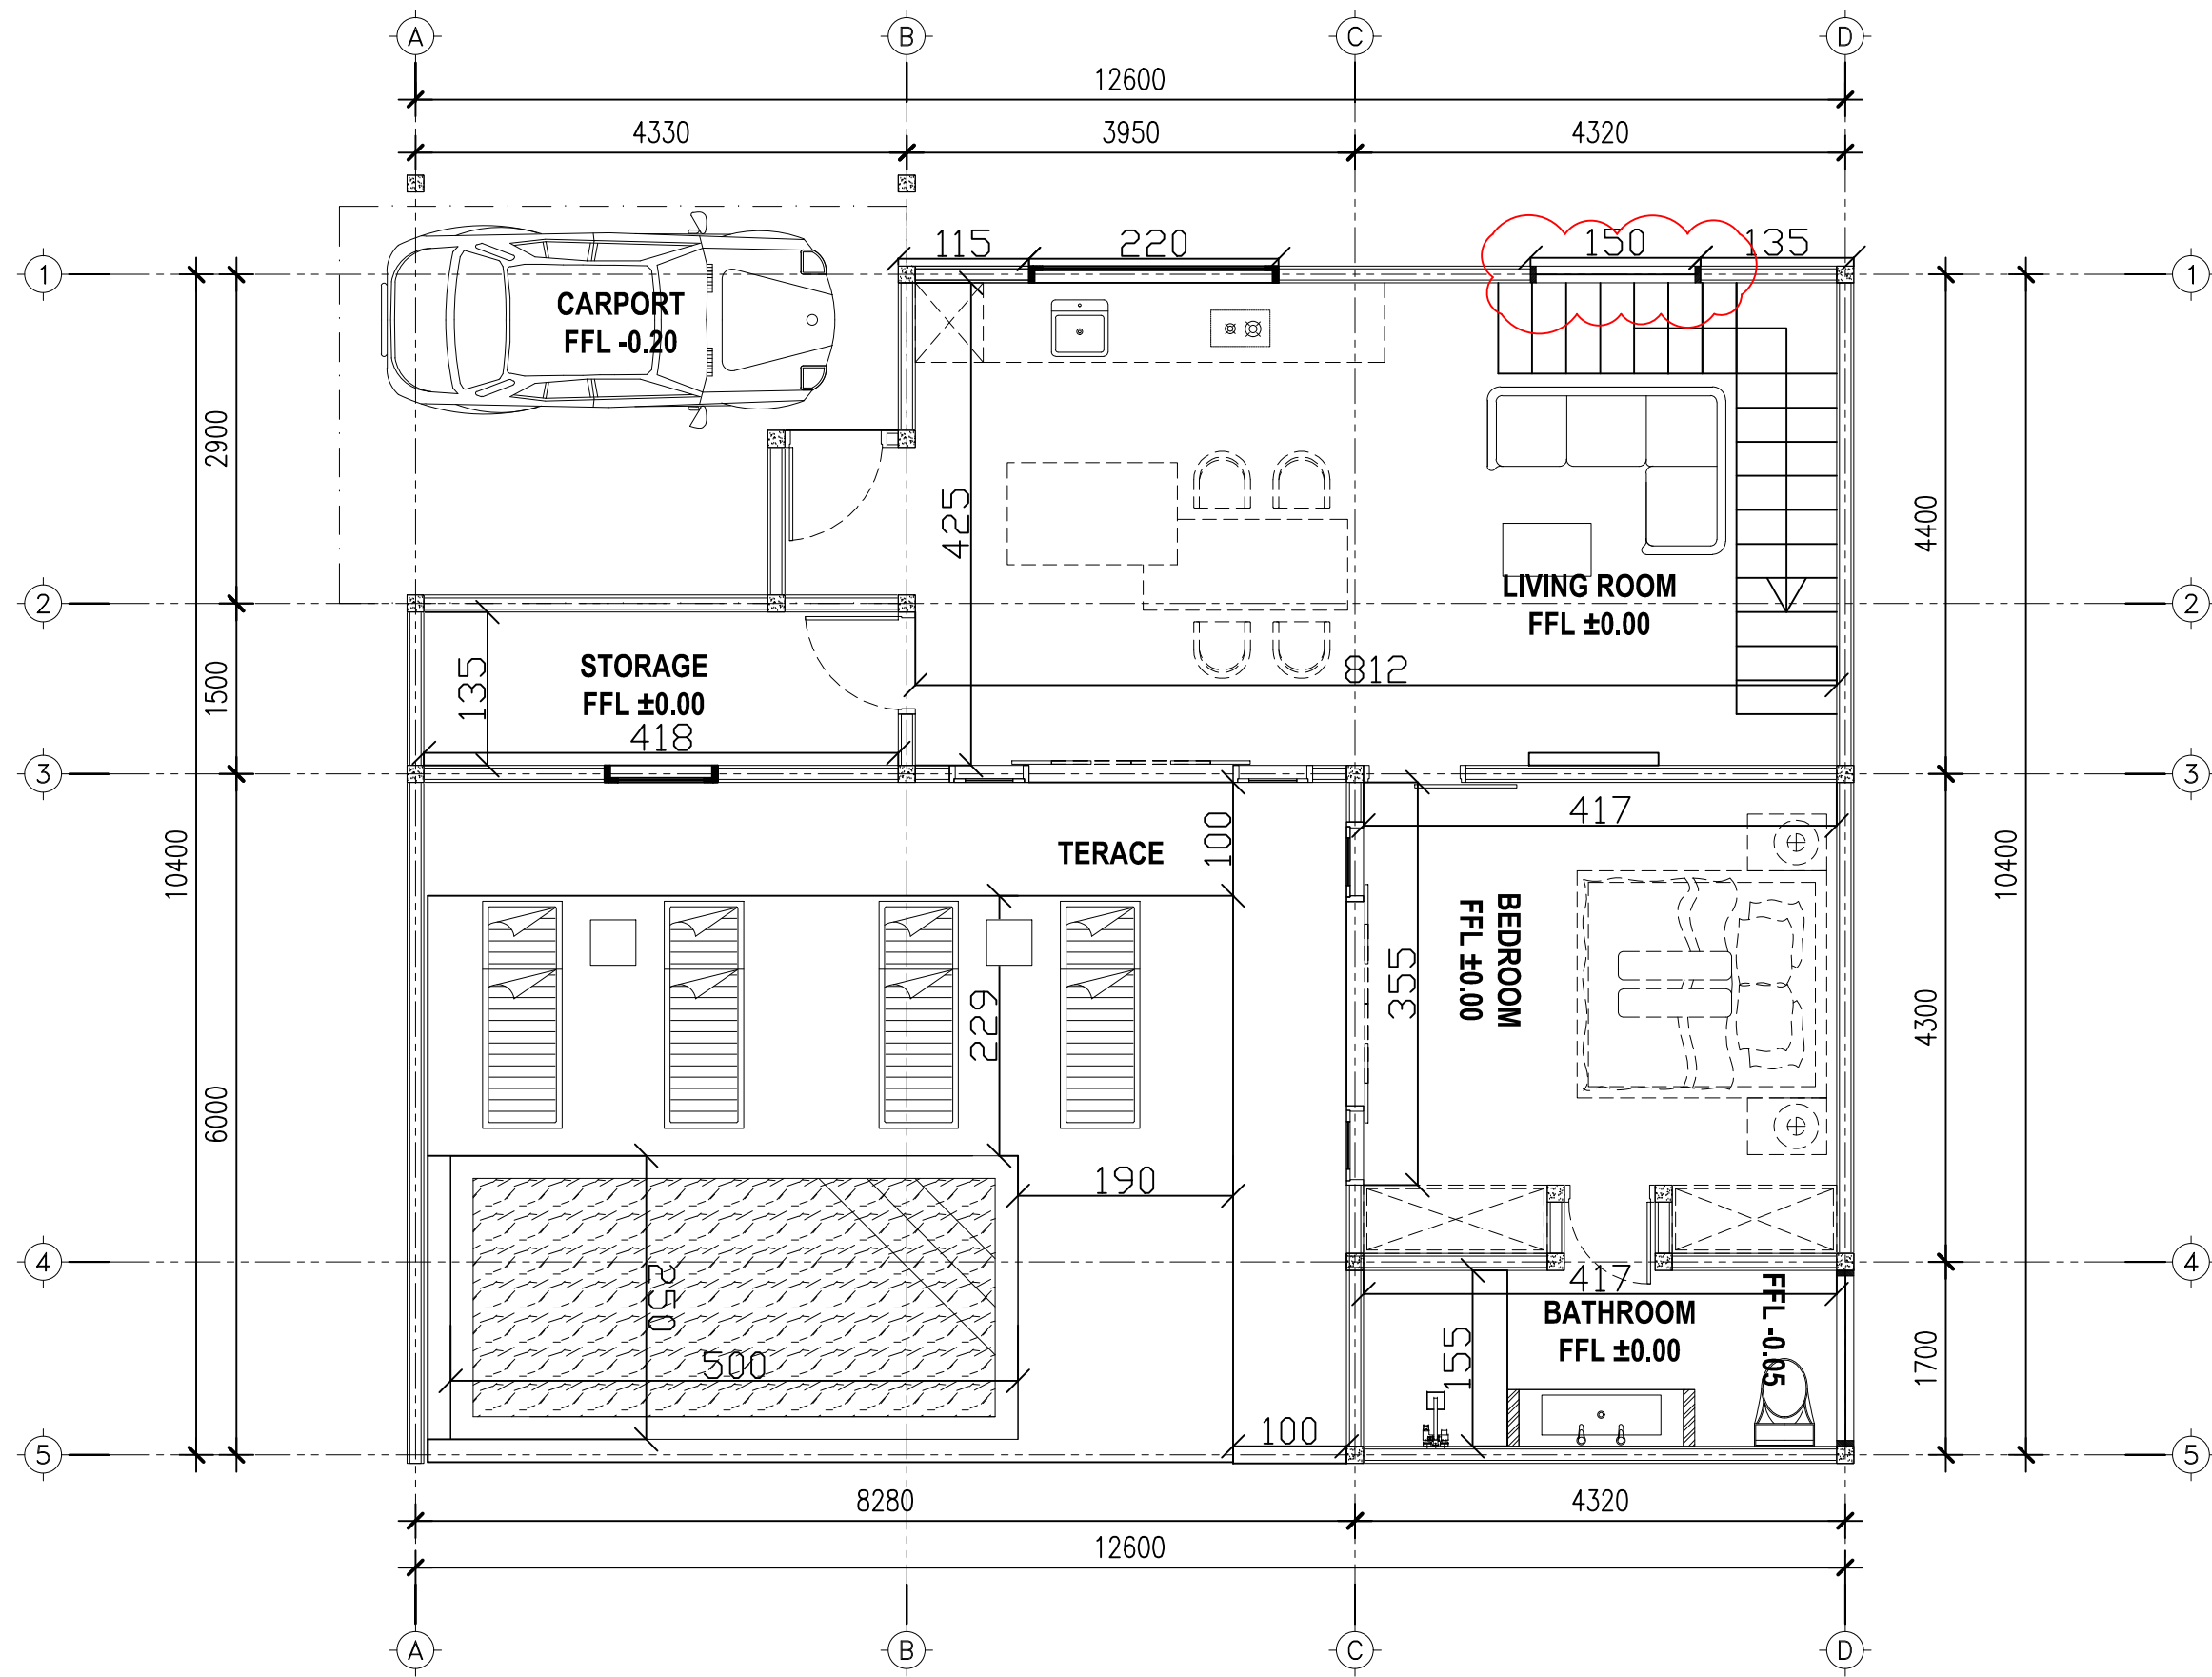


ARCHITECT	PROJECT NAME	PURPOSE	DRAWING BY	RATNA	DRAWING NAME	DRAWING ORDER :
EX-SPACE DESIGN STUDIO	-	FOR INFORMATION	DATE REVISION	180823	GROUND FLOOR UNIT 3	A 3 0 0
	LOCATION	FOR CONSTRUCTION	NUMBER REVISION	R1		THIS PRINT IS THE PROPERTY OF -X SPACE DESIGN STUDIO DESIGN AND SHALL NOT BE TRACED, PHOTOGRAPHED OR REPRODUCED IN ANY MANNER NOR USED FOR ANY PURPOSED WHATSOEVER, EXCEPT BY WRITTEN PERMISSION OF X SPACE DESIGN STUDIO
			REVISION BY	APRICIA		

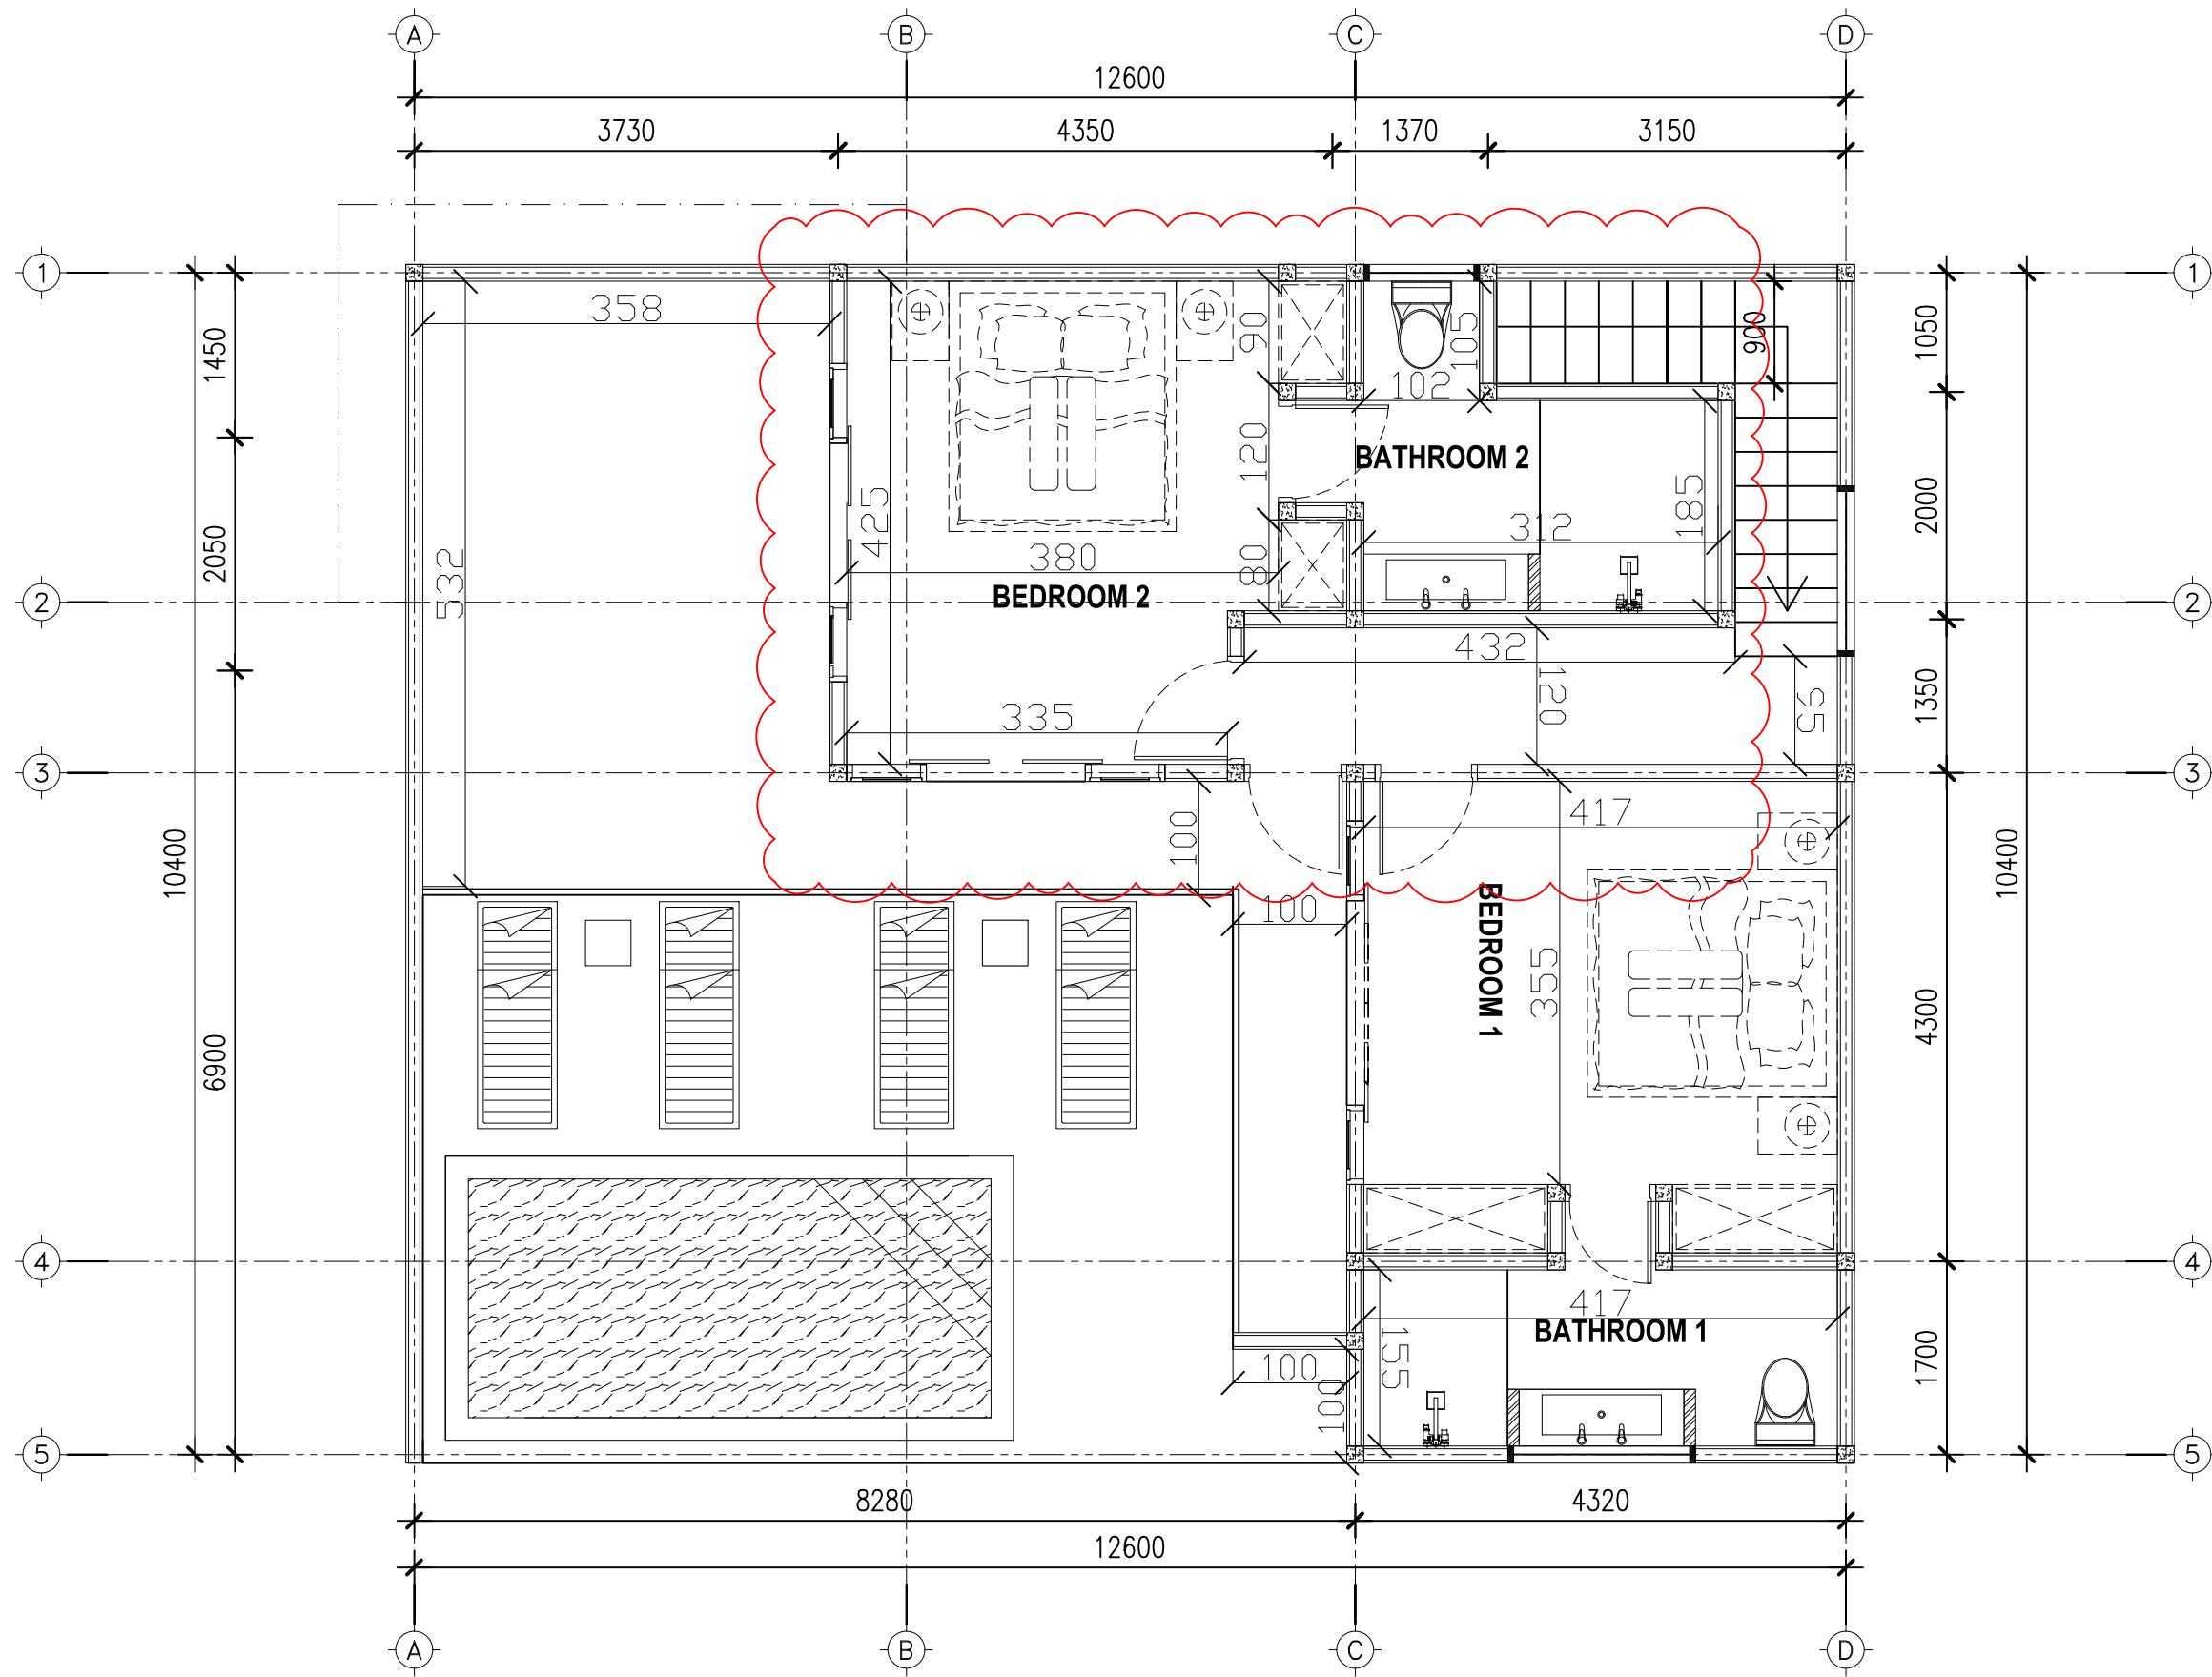

ARCHITECT	PROJECT NAME	PURPOSE	DRAWING BY	RATNA	DRAWING NAME	DRAWING ORDER :
EX-SPACE DESIGN STUDIO	-	FOR INFORMATION	DATE REVISION	180823	UPPER FLOOR UNIT 3	A 3 0 0
	LOCATION	FOR CONSTRUCTION	NUMBER REVISION	R1		THIS PRINT IS THE PROPERTY OF -X SPACE DESIGN STUDIO DESIGN AND SHALL NOT BE TRACED, PHOTOGRAPHED OR REPRODUCED IN ANY MANNER NOR USED FOR ANY PURPOSED WHATSOEVER, EXCEPT BY WRITTEN PERMISSION OF X SPACE DESIGN STUDIO
			REVISION BY	APRICIA		

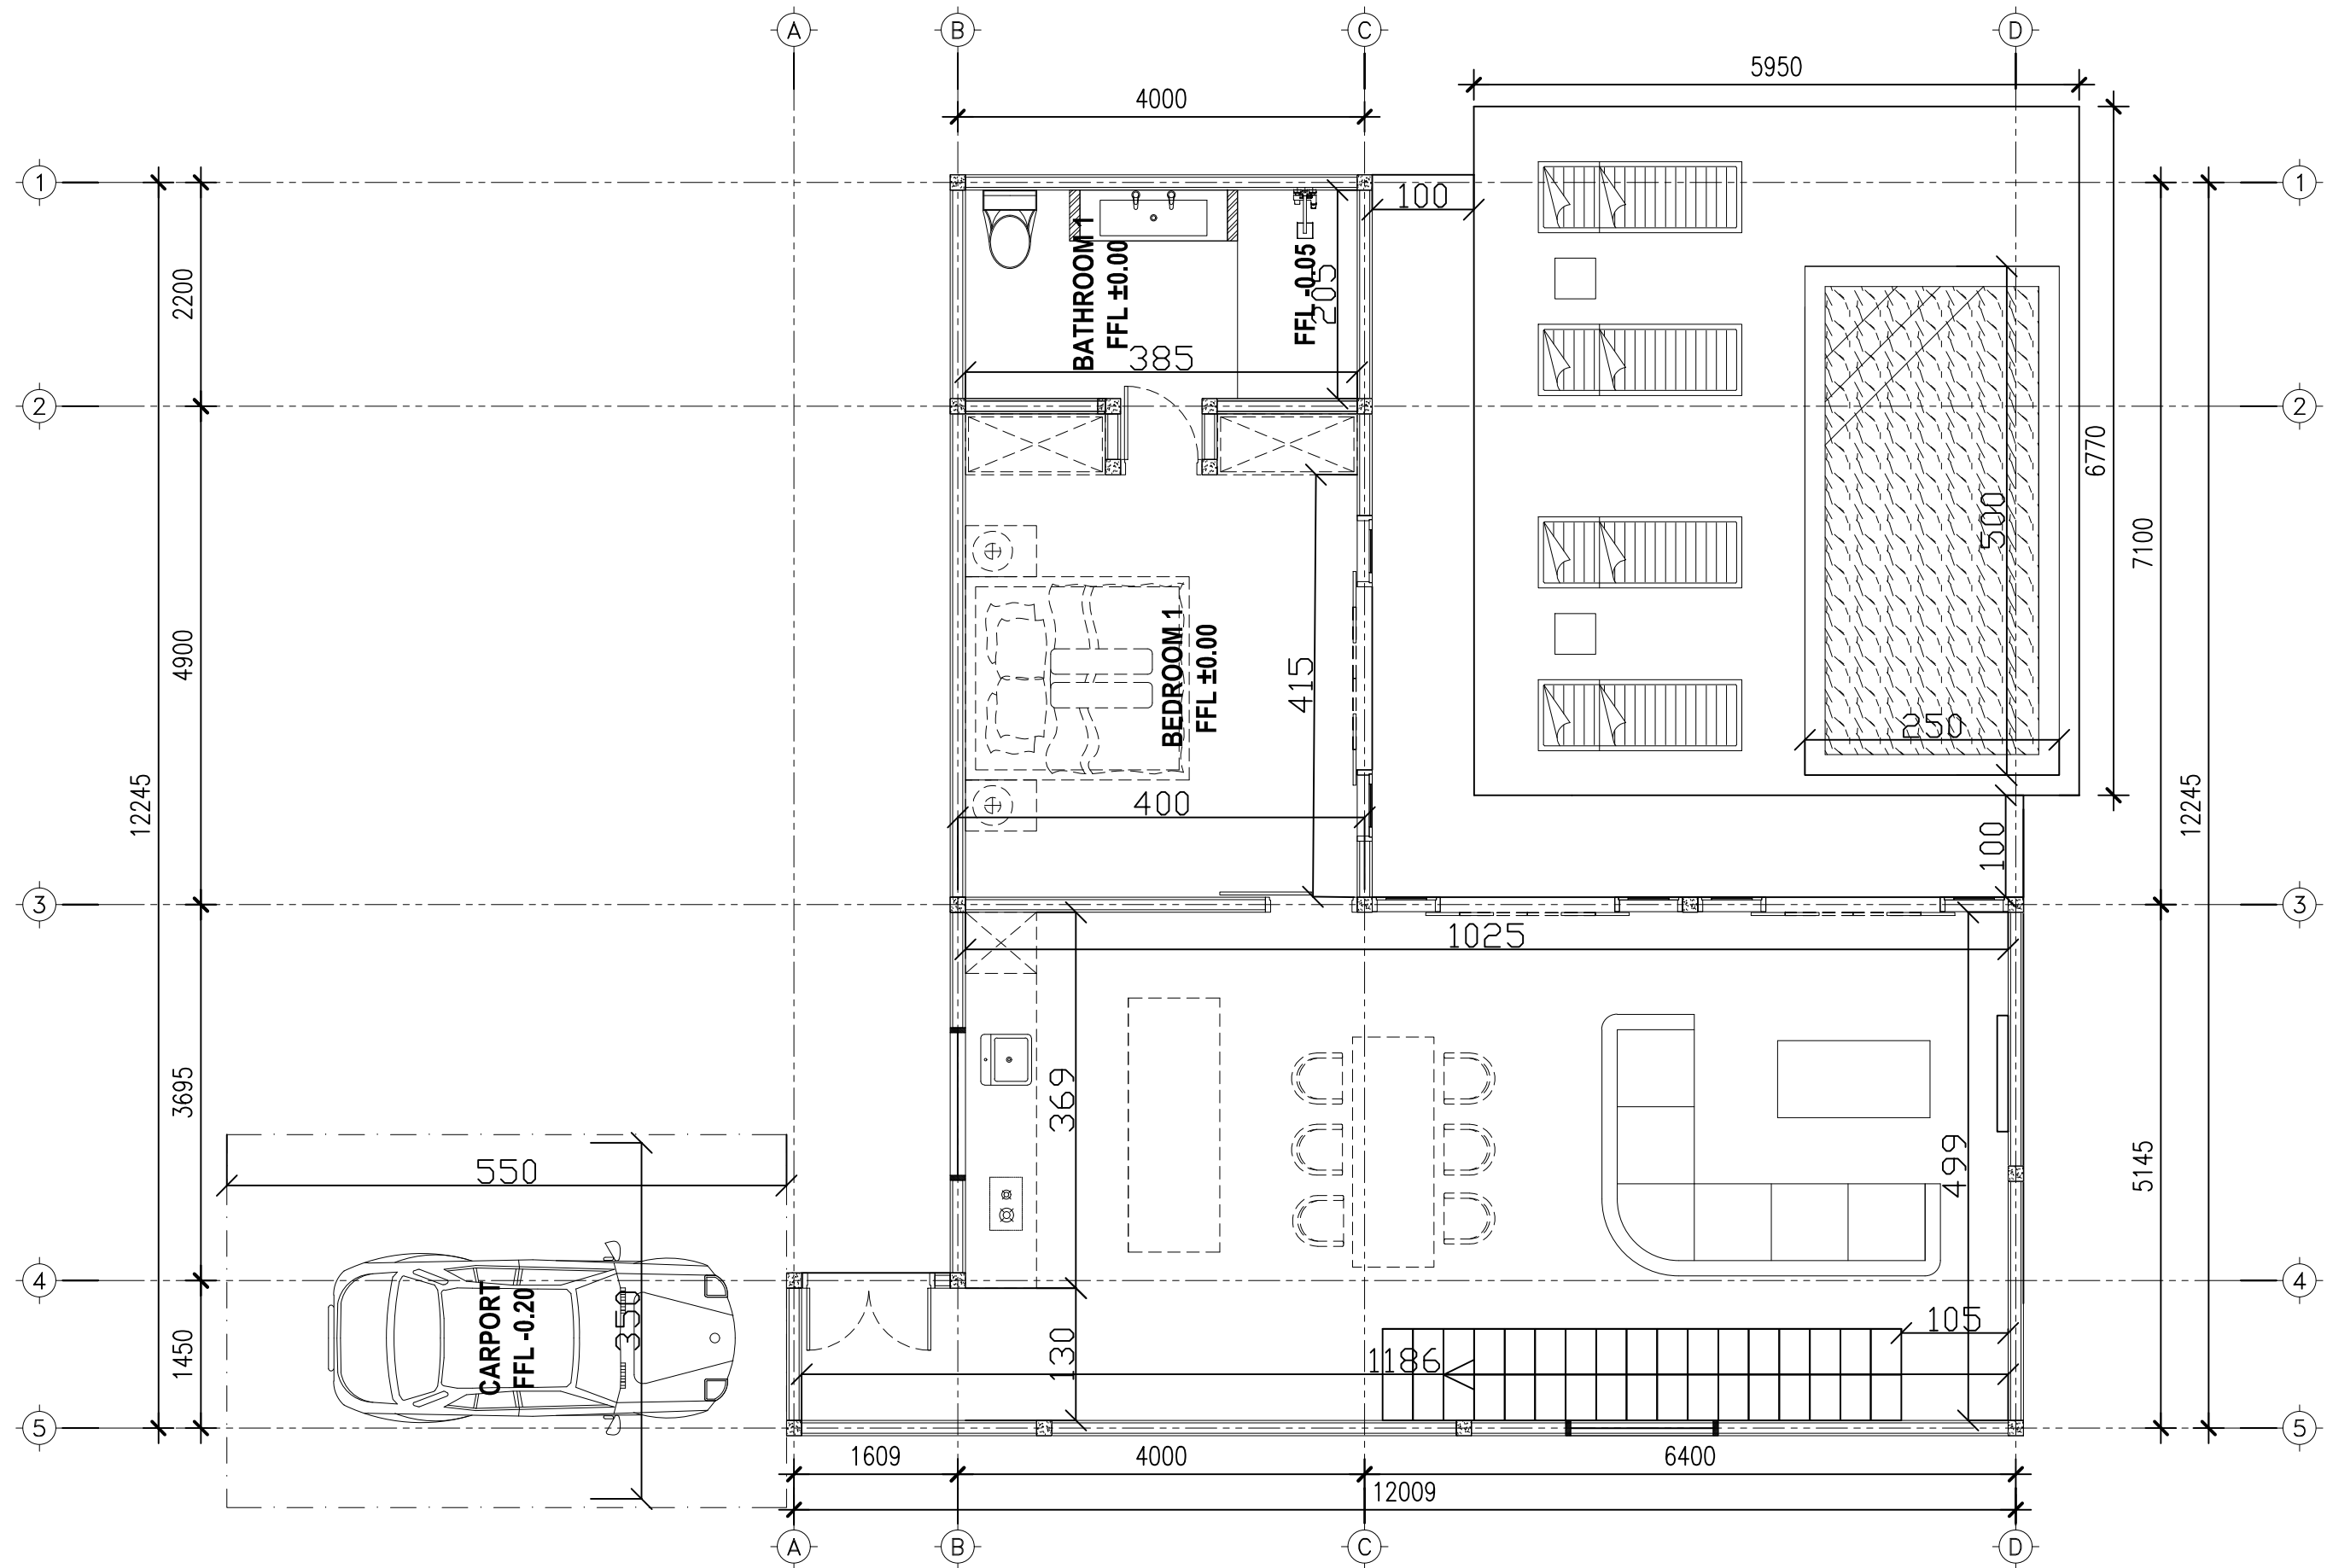

ARCHITECT	PROJECT NAME	PURPOSE	DRAWING BY	RATNA	DRAWING NAME	DRAWING ORDER :
EX-SPACE DESIGN STUDIO	-	FOR INFORMATION	DATE REVISION	180823	GROUND FLOOR UNIT 4	A 3 0 0
	LOCATION	FOR CONSTRUCTION	NUMBER REVISION	R1		THIS PRINT IS THE PROPERTY OF -X SPACE DESIGN STUDIO DESIGN AND SHALL NOT BE TRACED, PHOTOGRAPHED OR REPRODUCED IN ANY MANNER NOR USED FOR ANY PURPOSED WHATSOEVER, EXCEPT BY WRITTEN PERMISSION OF X SPACE DESIGN STUDIO
			REVISION BY	APRICIA		

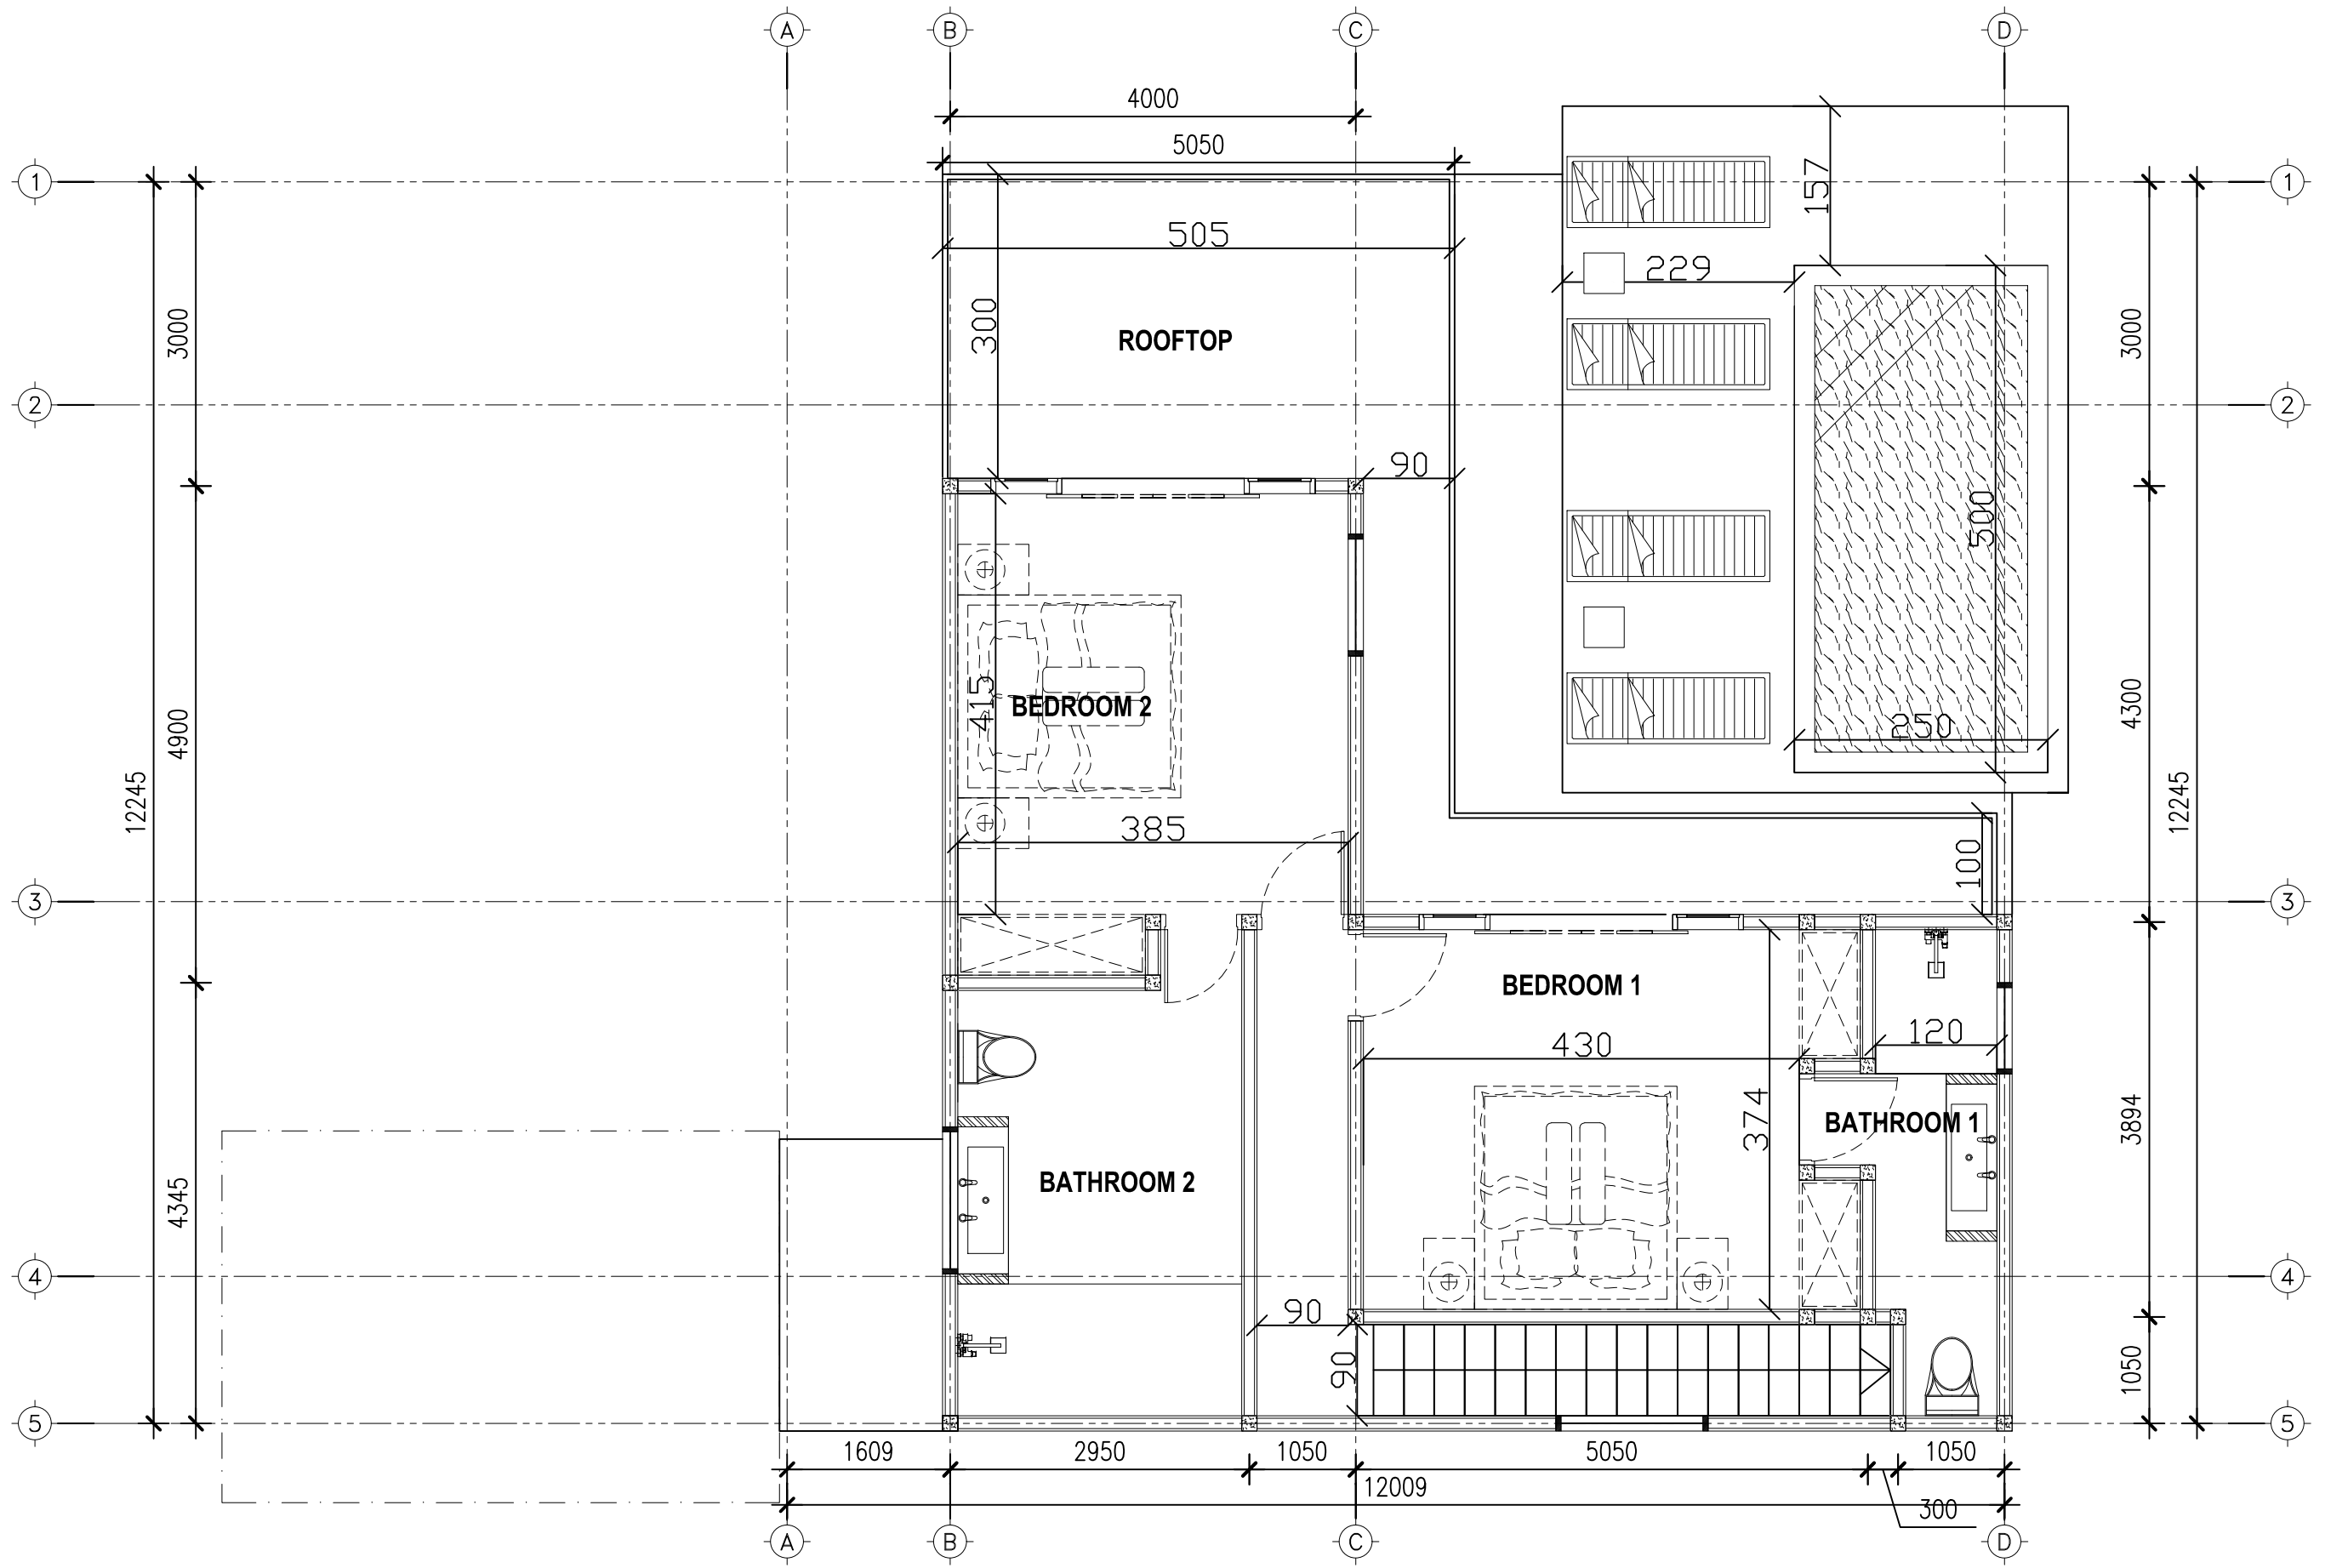

ARCHITECT	PROJECT NAME	PURPOSE	DRAWING BY	RATNA	DRAWING NAME	DRAWING ORDER :
EX-SPACE DESIGN STUDIO	-	FOR INFORMATION	DATE REVISION	180823	UPPER FLOOR UNIT 4	A 3 0 0
	LOCATION	FOR CONSTRUCTION	NUMBER REVISION	R1		THIS PRINT IS THE PROPERTY OF -X SPACE DESIGN STUDIO DESIGN AND SHALL NOT BE TRACED, PHOTOGRAPHED OR REPRODUCED IN ANY MANNER NOR USED FOR ANY PURPOSES WHATSOEVER, EXCEPT BY WRITTEN PERMISSION OF X SPACE DESIGN STUDIO
			REVISION BY	APRICIA		